
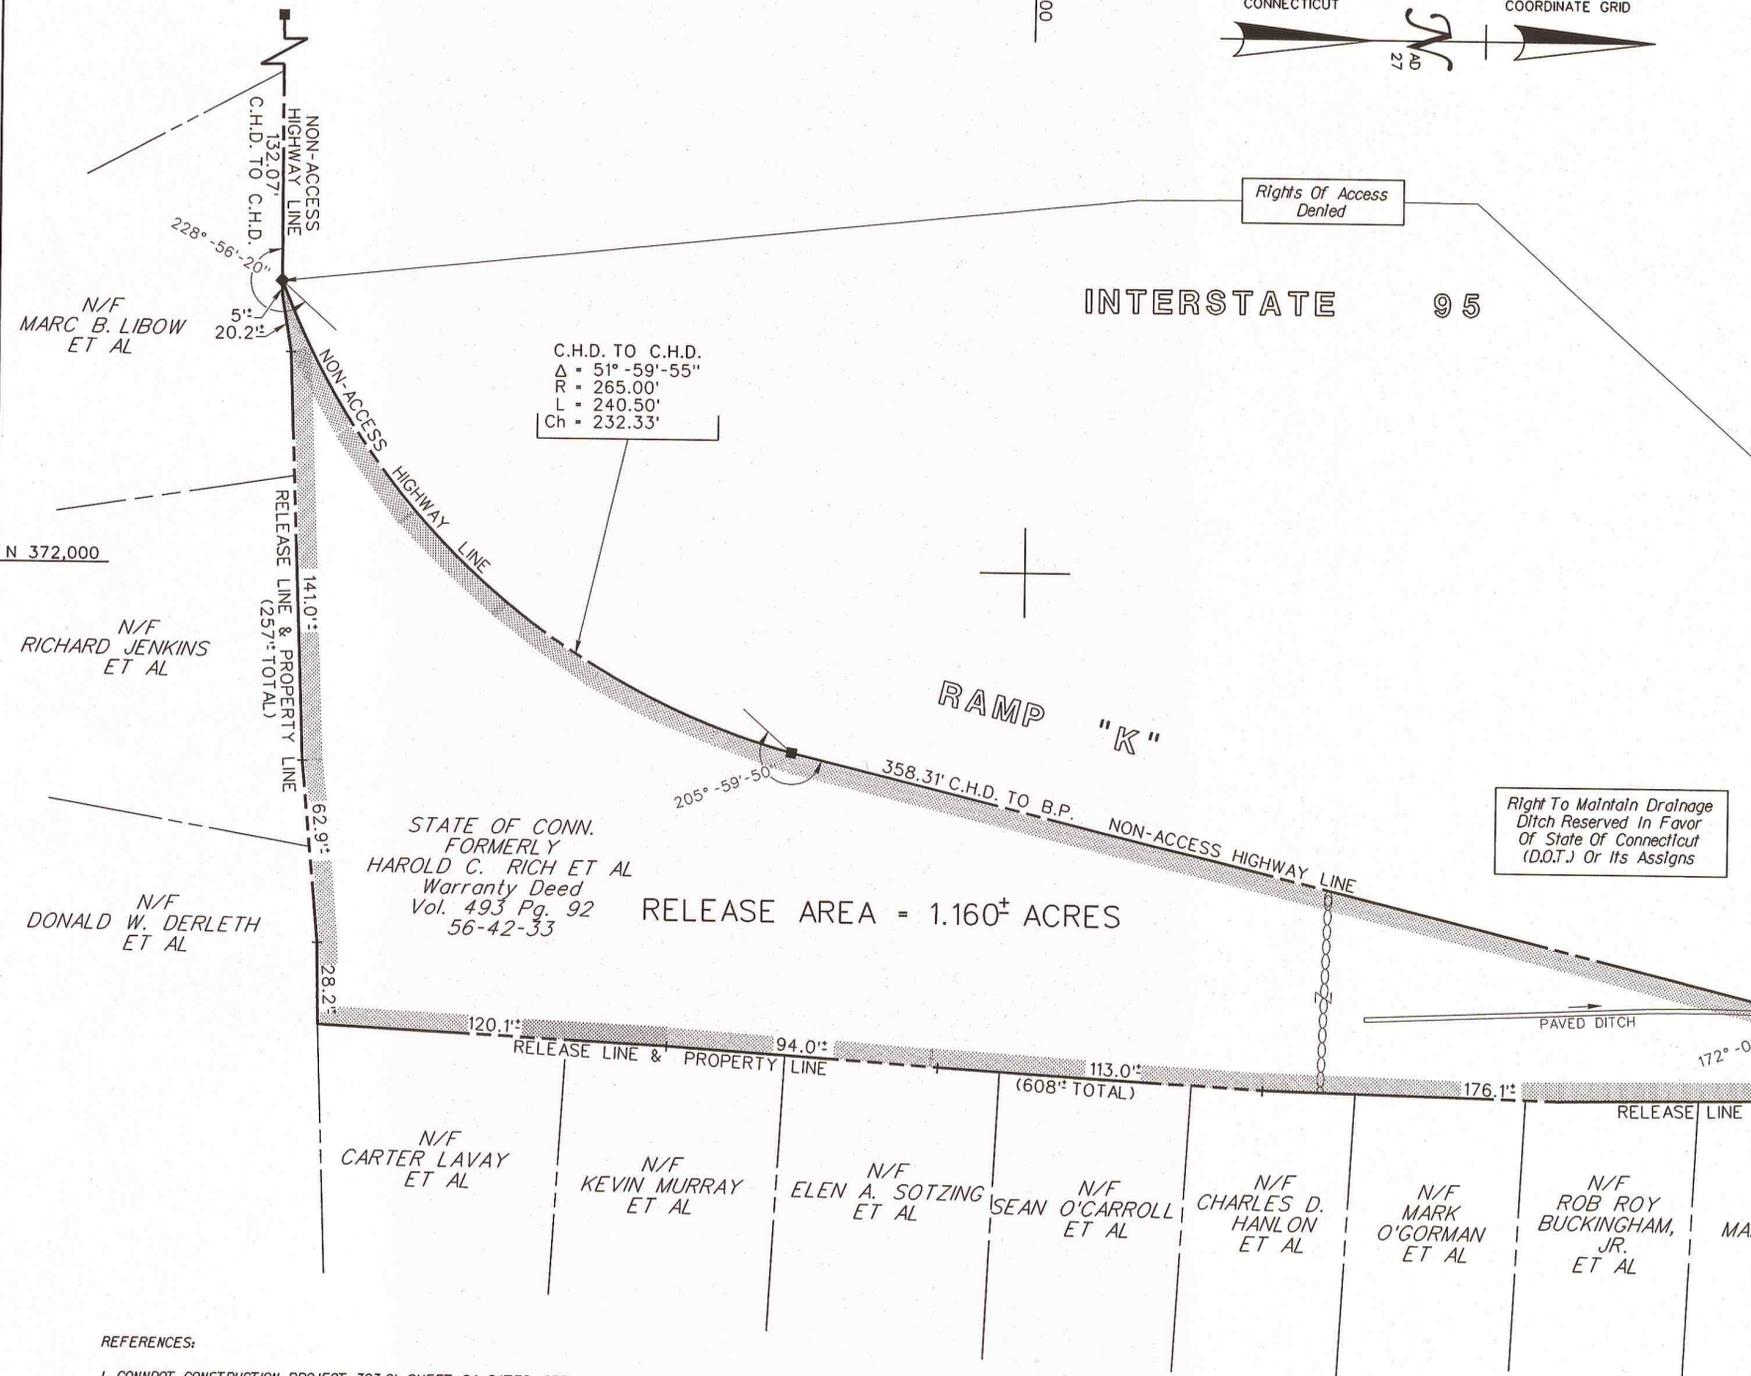


E 76,500

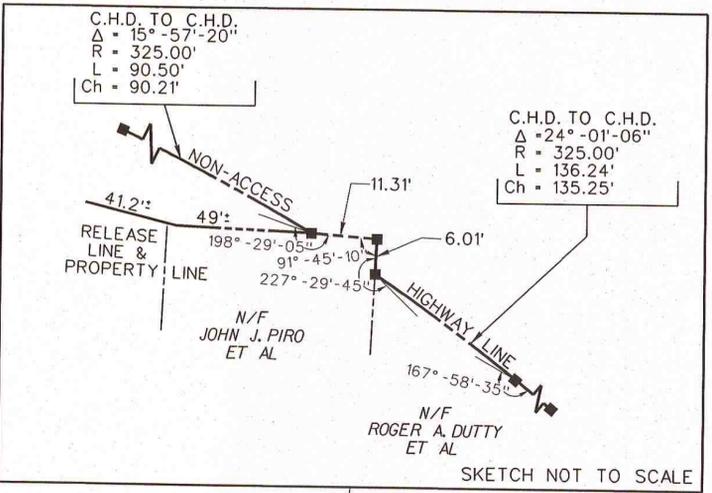

- REFERENCES:
1. CONNDOT CONSTRUCTION PROJECT 303-01, SHEET 24, DATED 1955 SCALE 1"=40'.
 2. CONNDOT R.O.W. MAP 56-06, SHEET 7 OF 8, DATED SEPTEMBER 21, 1977
 3. CONNDOT B.R.C. ACQUISITION FILE 56-42-33.
 4. CONNDOT B.R.C. ACQUISITION FILE 56-42-307

NOTES:

1. THIS COMPILATION PLAN HAS BEEN PREPARED IN ACCORDANCE WITH THE REGULATIONS OF CONNECTICUT STATE AGENCIES, SECTIONS 20-300B-1 THROUGH 20-300B-20, AND THE "STANDARDS FOR SURVEYS AND MAPS IN THE STATE OF CONNECTICUT" AS ADOPTED BY THE CONNECTICUT ASSOCIATION OF LAND SURVEYORS, INC. ON SEPTEMBER 26, 1996. IT CONFORMS TO CLASS D ACCURACY AND IS INTENDED TO DEPICT THE LIMITS OF PROPERTY TRANSACTION AS NOTED HEREON. THIS PLAN WAS COMPILED FROM OTHER MAPS, RECORD RESEARCH, AND/OR OTHER SOURCES OF INFORMATION. IT IS NOT TO BE CONSTRUED AS HAVING BEEN NECESSARILY OBTAINED AS THE RESULT OF A FIELD SURVEY AND IS SUBJECT TO SUCH CHANGE AS AN ACCURATE FIELD SURVEY MAY DISCLOSE.


2. THE TOPOGRAPHY AND PROPERTY LINE EVIDENCE DEPICTED ARE BASED UPON THE SURVEY/MAPPING DATA AS REFERENCED. UNLESS OTHERWISE NOTED, THESE PROPERTY/BOUNDARY LINES DO NOT REPRESENT THE PROFESSIONAL OPINION OF THE UNDERSIGNED.

TO MY KNOWLEDGE AND BELIEF THIS MAP IS SUBSTANTIALLY CORRECT AS NOTED HEREON.

P. L. S. *18824

VOID WITHOUT LIVE SIGNATURE AND EMBOSSED SEAL

TOWN NO. 056
 PROJ. NO. 056-042 ROBERT J. BARON, P.L.S.
 SERIAL NO. 033B TITLE MANAGER OF SURVEY OPERATIONS
 SHEET NO. 1 OF 1 DATE _____

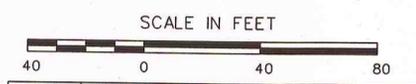

DATE	REVISION	REQ. BY

DRAWN BY LAL
 DATE 03/10
 CHECKED BY JCC
 DATE 03/10
 FILE SV SC 056 0042 033RMB

COMPILATION PLAN

TOWN OF GREENWICH
 MAP SHOWING LAND RELEASED TO

BY
THE STATE OF CONNECTICUT
 DEPARTMENT OF TRANSPORTATION
 INTERSTATE 95

SCALE 1"=40' MARCH 2010

THOMAS A. HARLEY, P.E.
 CHIEF ENGINEER - BUREAU OF ENGINEERING AND CONSTRUCTION